


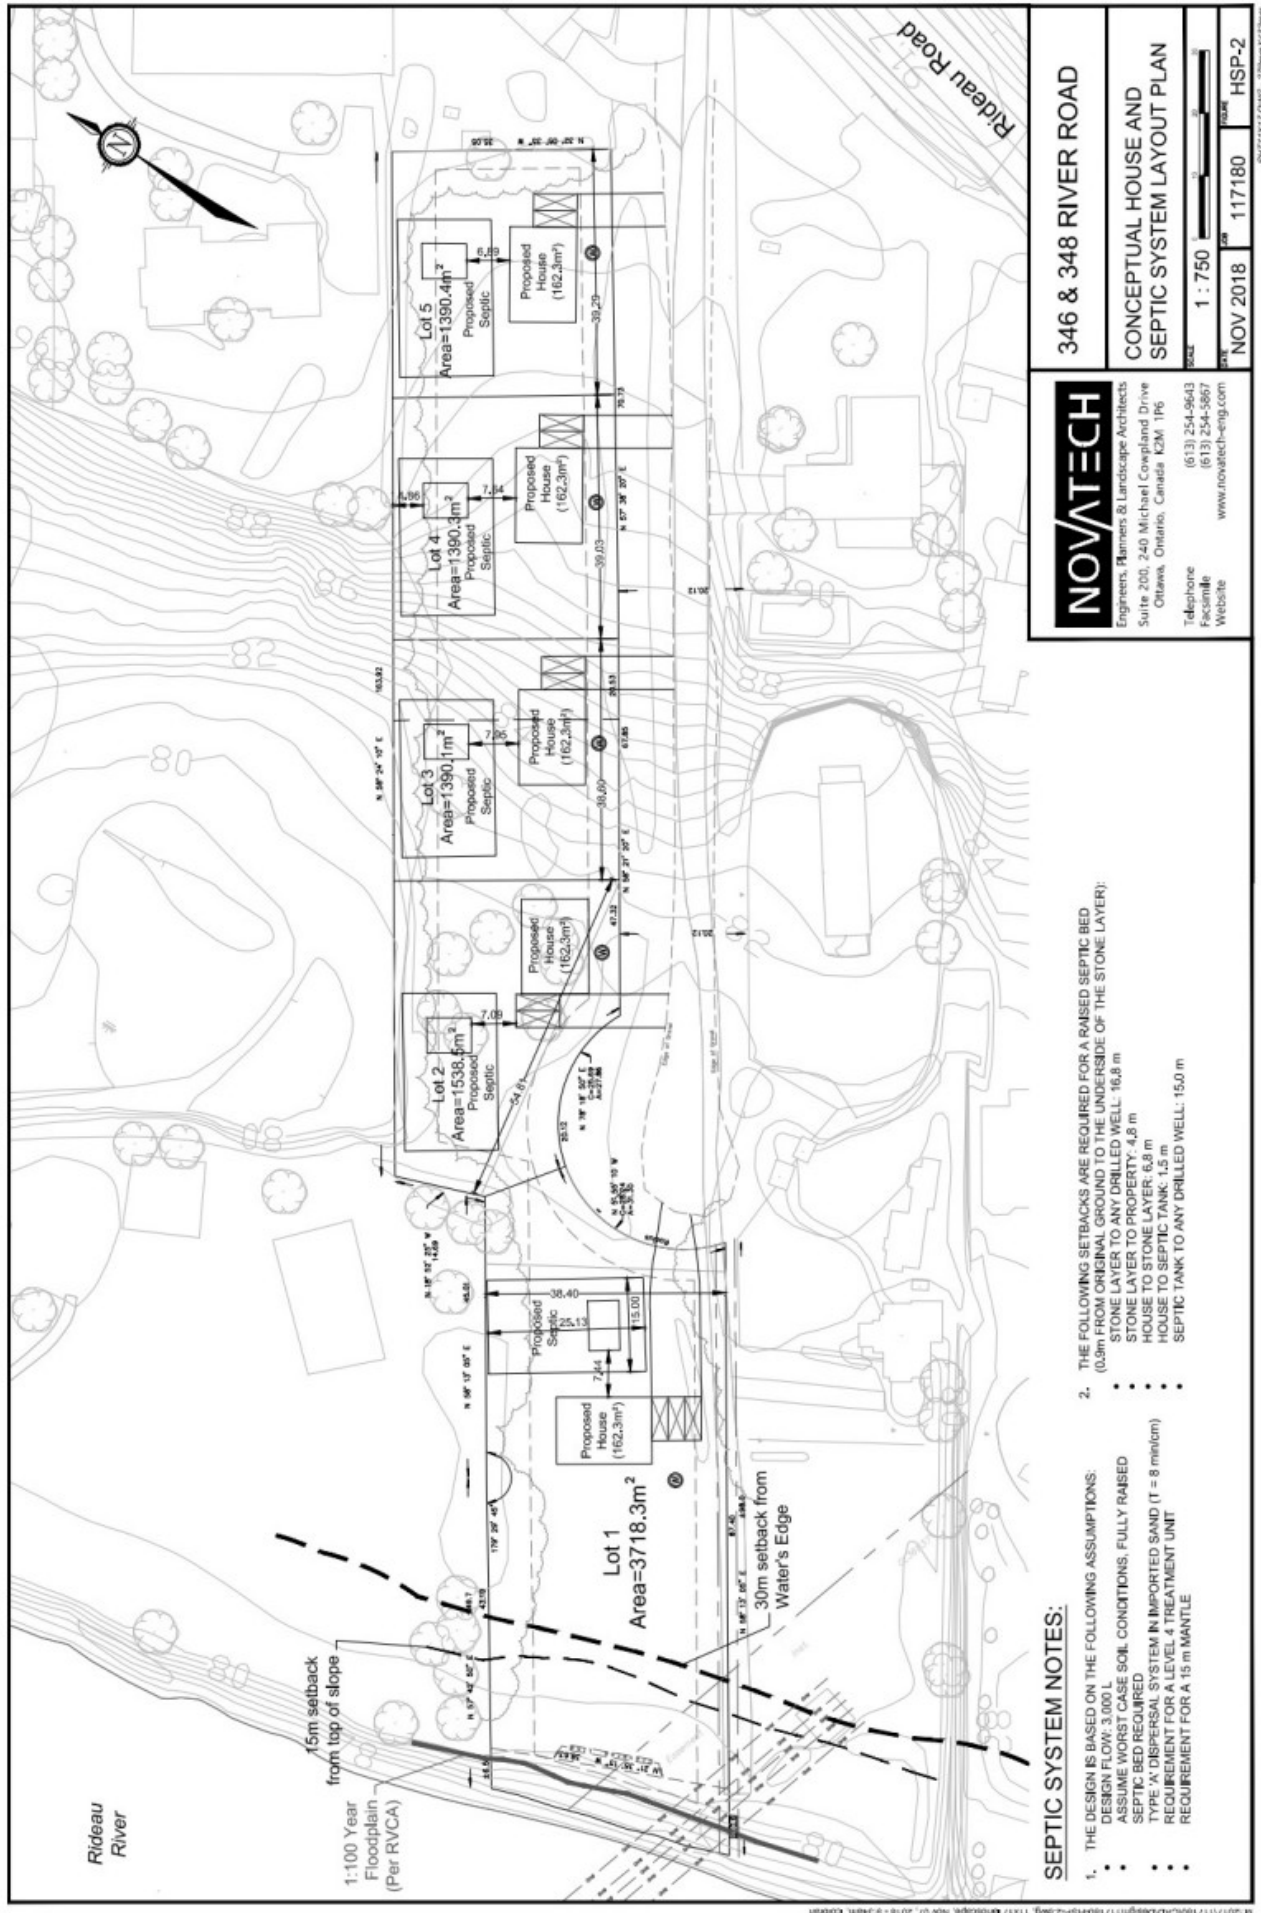

346 & 348 RIVER ROAD

CONCEPTUAL HOUSE AND
SEPTIC SYSTEM LAYOUT PLAN

SCALE 1 : 750
DATE NOV 2018 117180 HSP-2

NOVATECH

Engineers, Planners & Landscape Architects
Suite 200, 240 Michael Cowpland Drive
Ottawa, Ontario, Canada K2M 1P6
Telephone (613) 254-9643
Facsimile (613) 254-5867
Website www.novatech-eng.com